
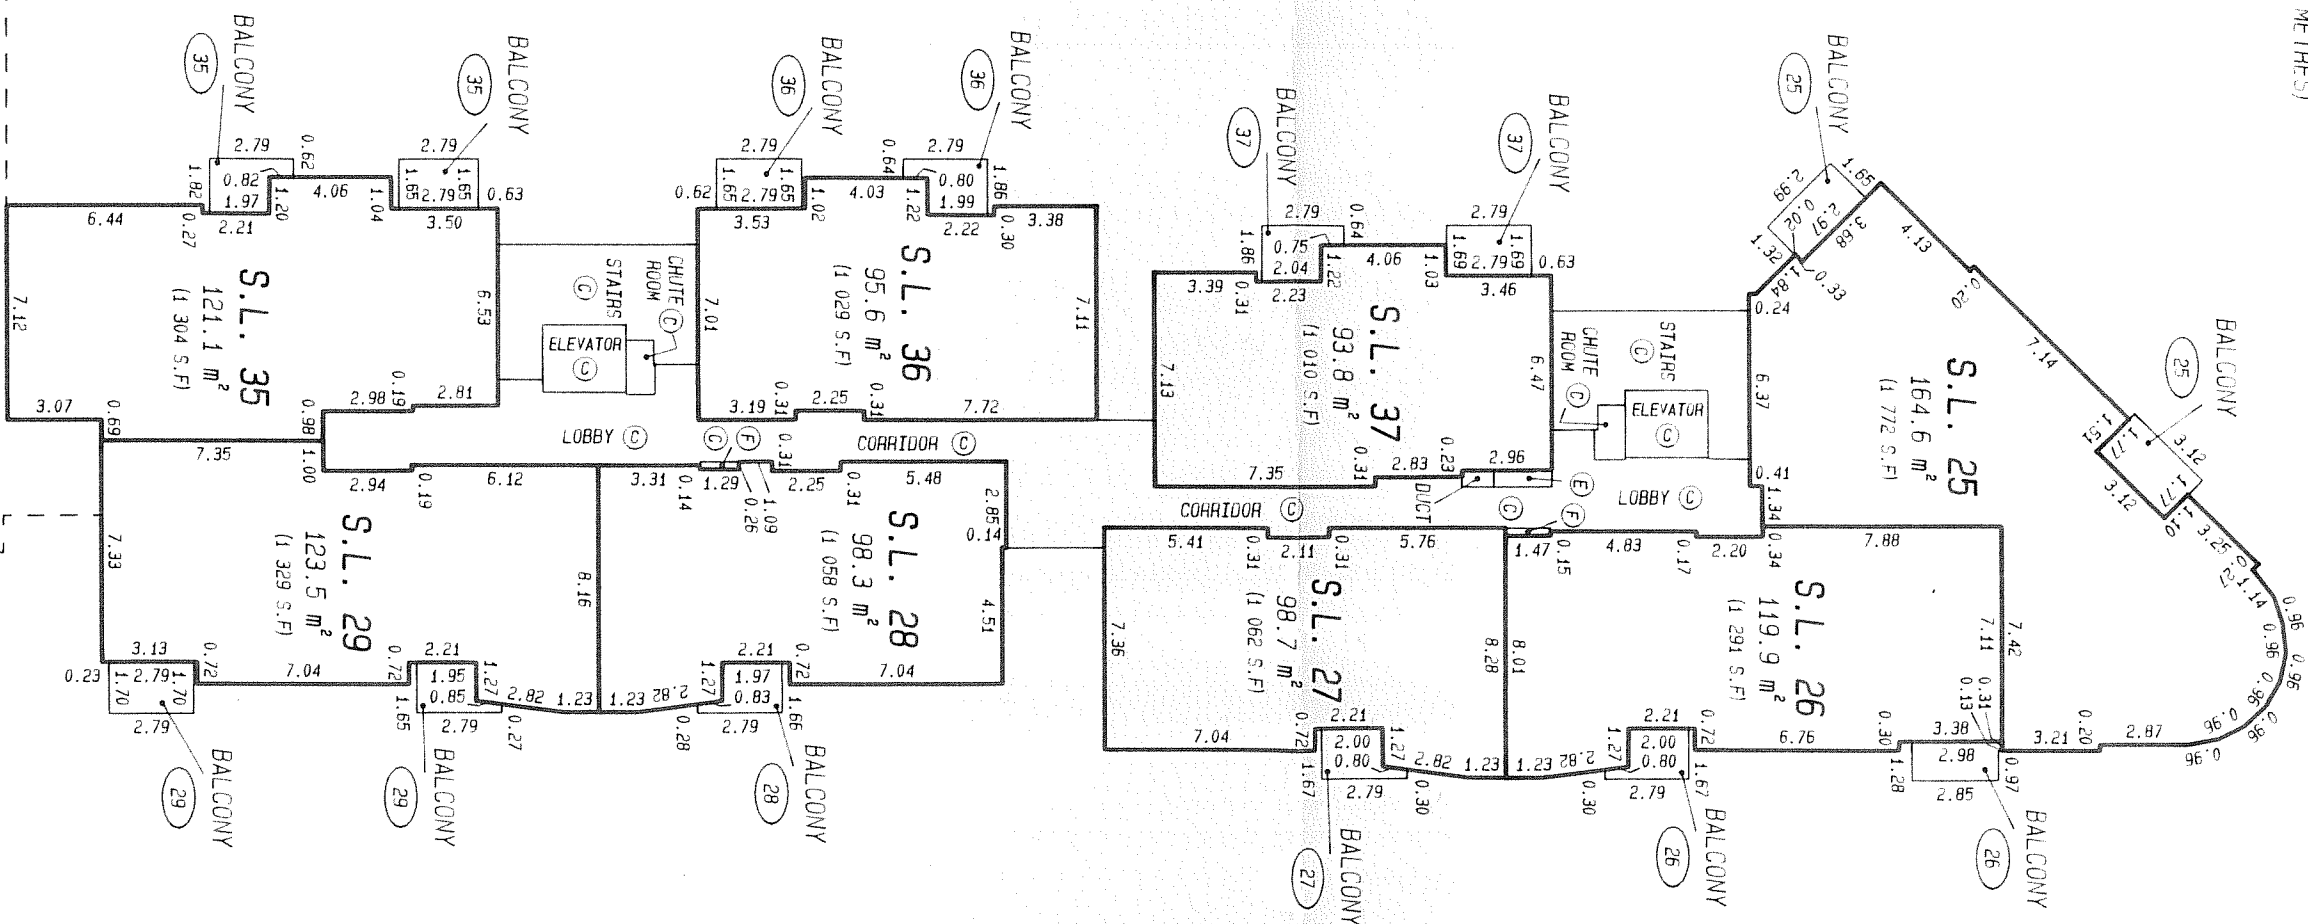
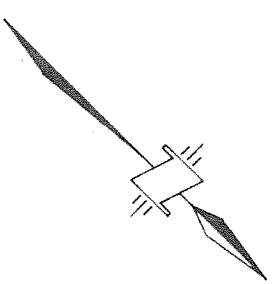
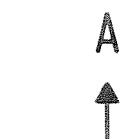


STRATA PLAN LMS 1751

BUILDING "A"

3rd FLOOR (north)

SCALE 1:250

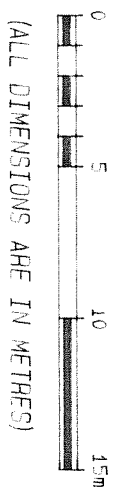

94 - 10 - 28
FILE 502 05662-3

19.21